


QTY:

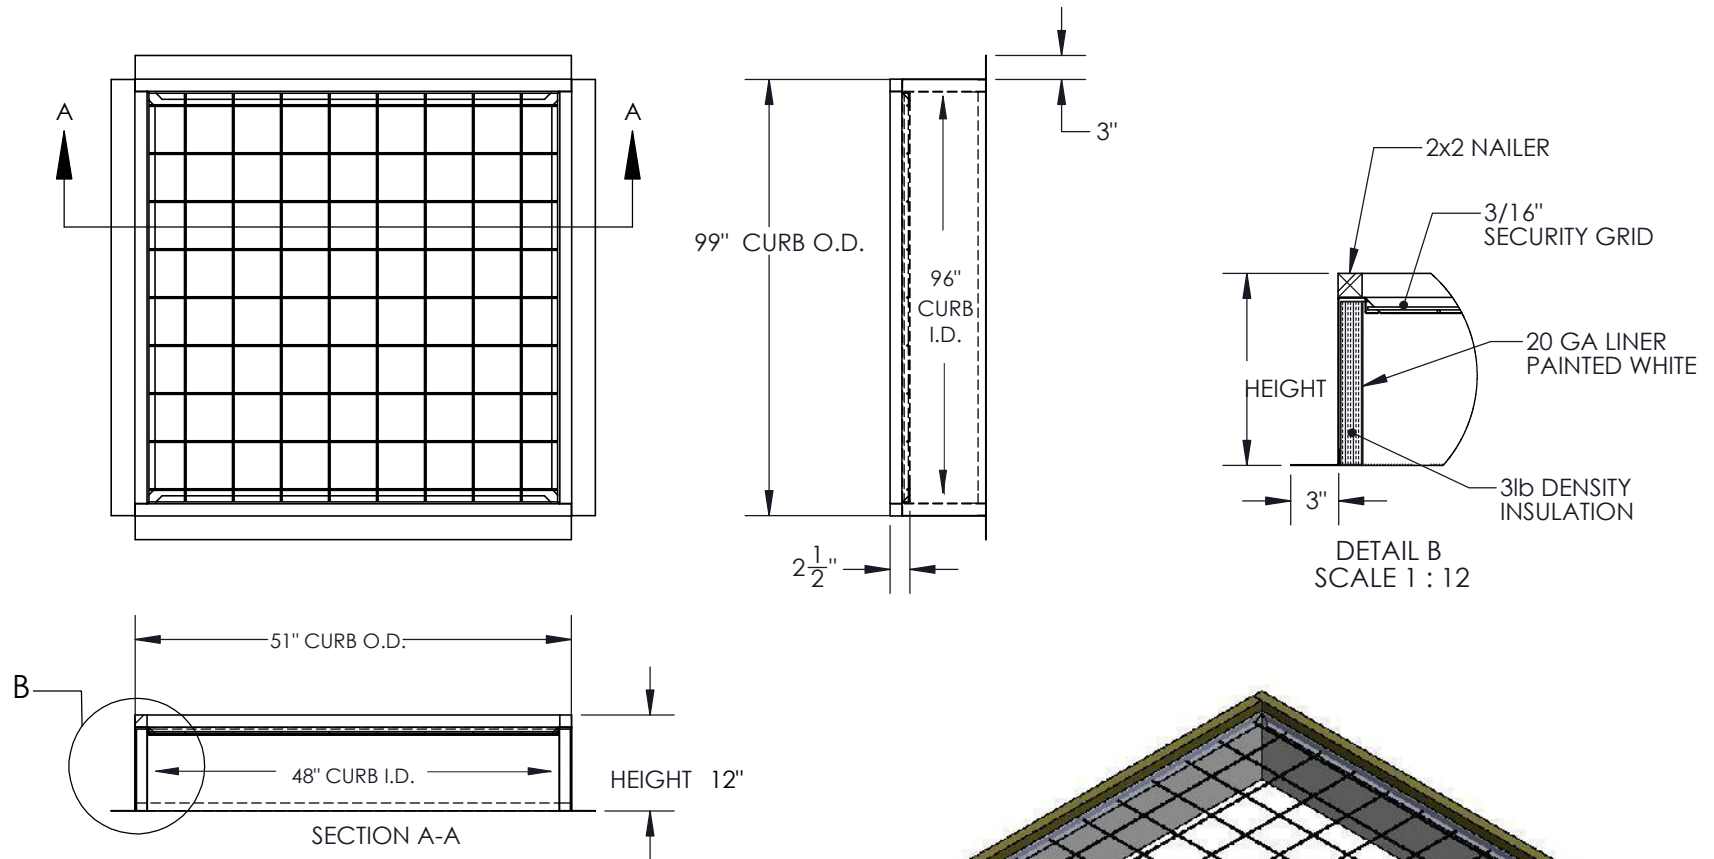

FEATURES:

- 18 GA GALVANIZED STEEL CONSTRUCTION
- 20 GA LINERS
- FULL HEIGHT MITERED AND WELDED CORNERS
- 1 1/2" THICK 31b DENSITY FIBERGLASS INSULATION
- FACTORY INSTALLED 3/16" SECURITY GRID AT 6" OC
- GRID WELDED TO FRAME 2.5" FROM CURB TOP
- 2x2 NAILER
- PRE-PRIMED WHITE INTERIOR

Please review and then sign and date this page indicating your approval that the details are accurate and you would like to proceed with this order. Once received, the product(s) will be scheduled for production. All orders are non-cancelable, non-refundable and non-returnable.

APPROVED BY: \_\_\_\_\_ DATE: \_\_\_\_\_



AES ORDER #: Logistics Lighting

JOB NAME:

LOCATION:

DRAWN BY: GTEW

DWG DATE: 4/24/2014

SHEET: 1 of 1