

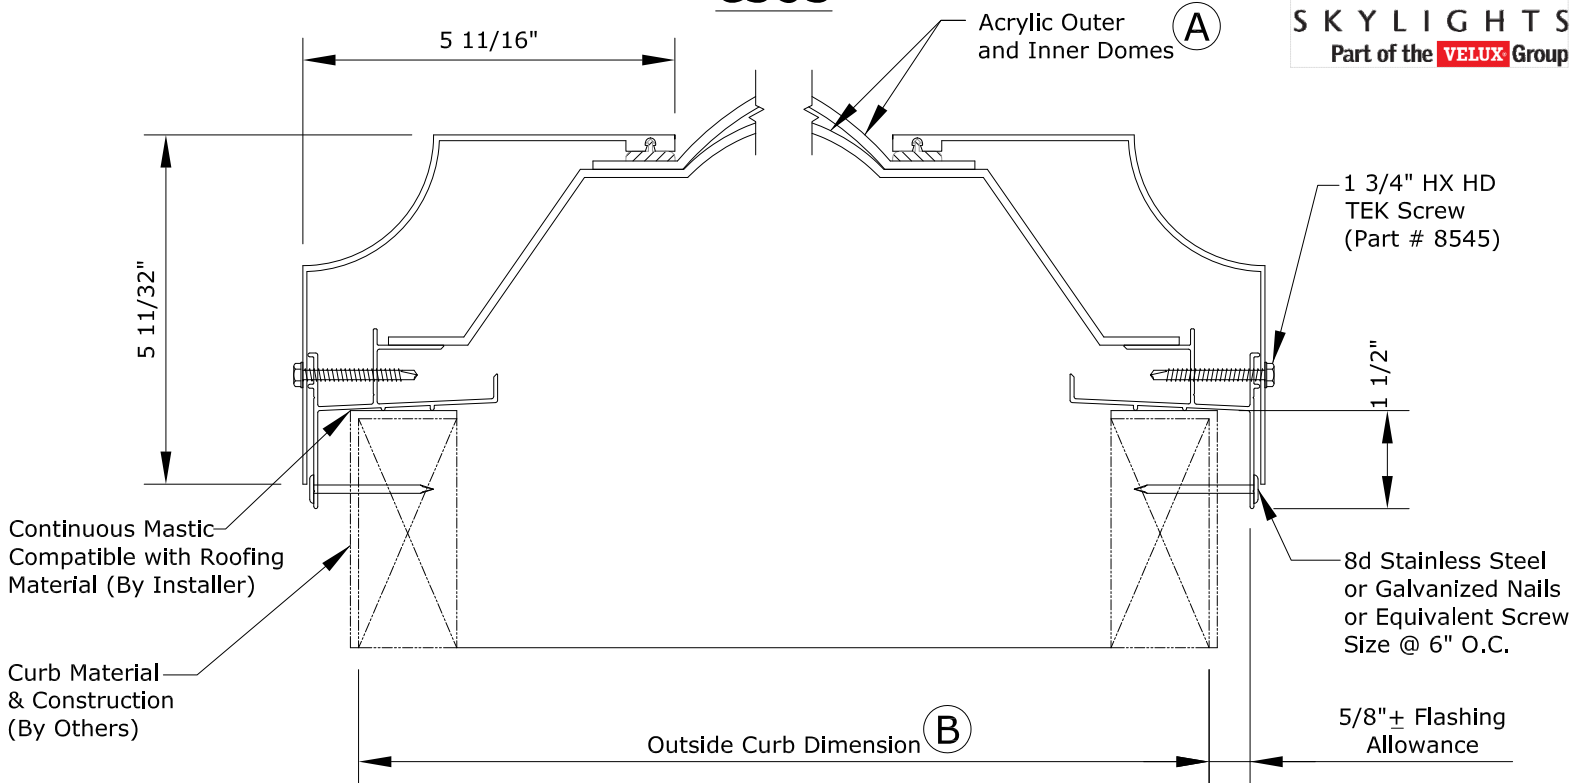


CURB MOUNTED SHRINK OUT SMOKE VENT

CSOS

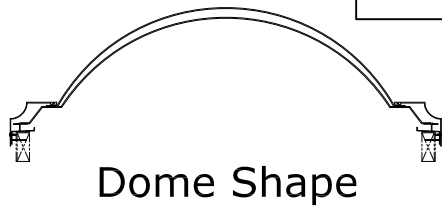

CAUTION: WHEN INSTALLING THIS PRODUCT THE AREA BELOW THE UNIT MUST BE CLEAR OF OBSTRUCTIONS WHICH COULD IMPEDE THE RELEASE OF THE DOMES

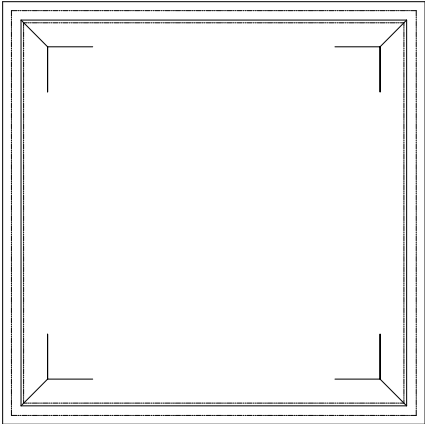

Automatically Operated Roof Vent
4LM7 ROOF CLASS 90
Installed on a Minimum 9" High Curb
UL Listed Units are designed to operate in a fire per the UL-793 Fire Exposure Test.

Skylight Details & Measurements

- Ⓐ Glazing: Clear acrylic over white IMA
- Ⓑ OCD: 51 in. x 99 in.

Skylight Testing & Certification

Material # CSOS_4896_7A1S2



Please review and then sign and date this page indicating your approval that the details are accurate and you would like to proceed with this order. Once received, the product(s) will be scheduled for production. All orders are non-cancelable, non-refundable and non-returnable

QTY:
LL#
Project Location:
Approved By: _____ Date: _____